




Wand Muro W201 M: 1:100

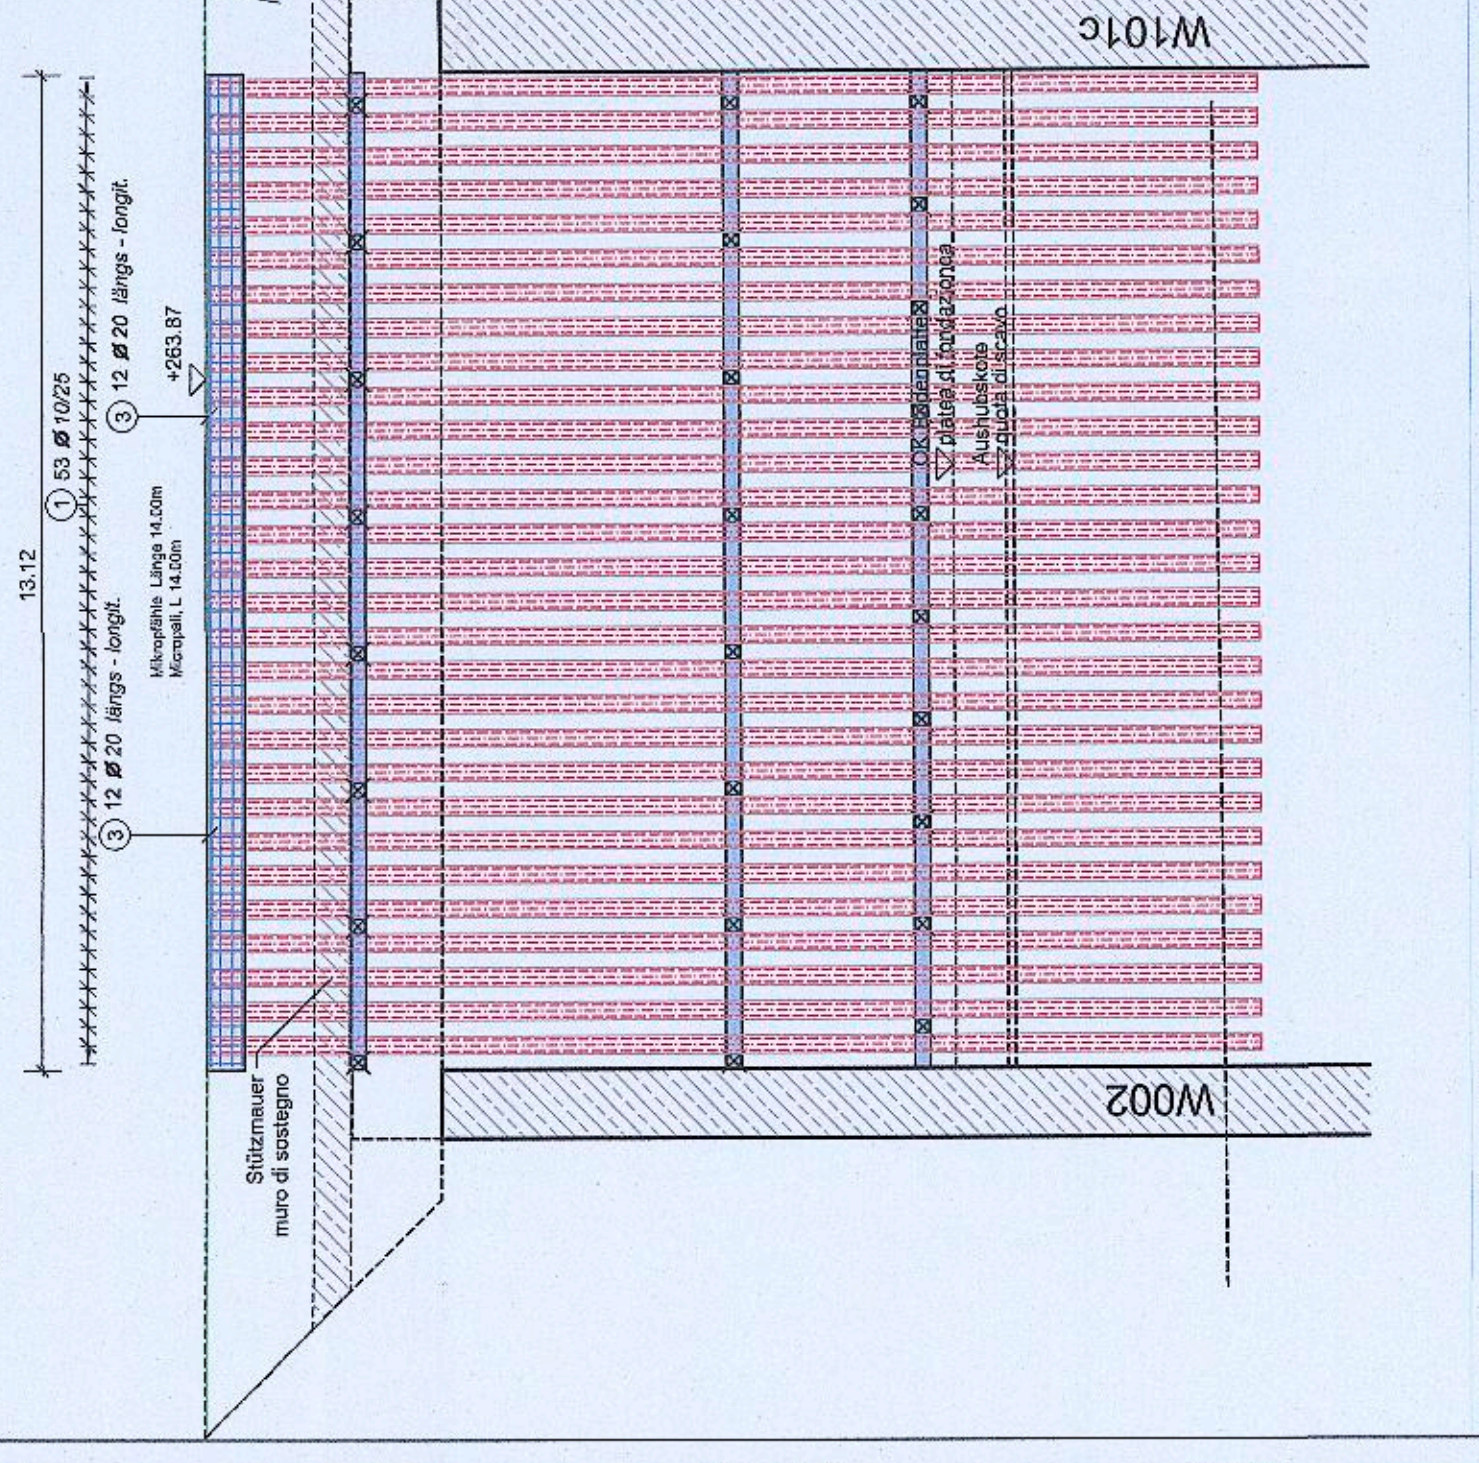


Wand Muro W201 M: 1:100

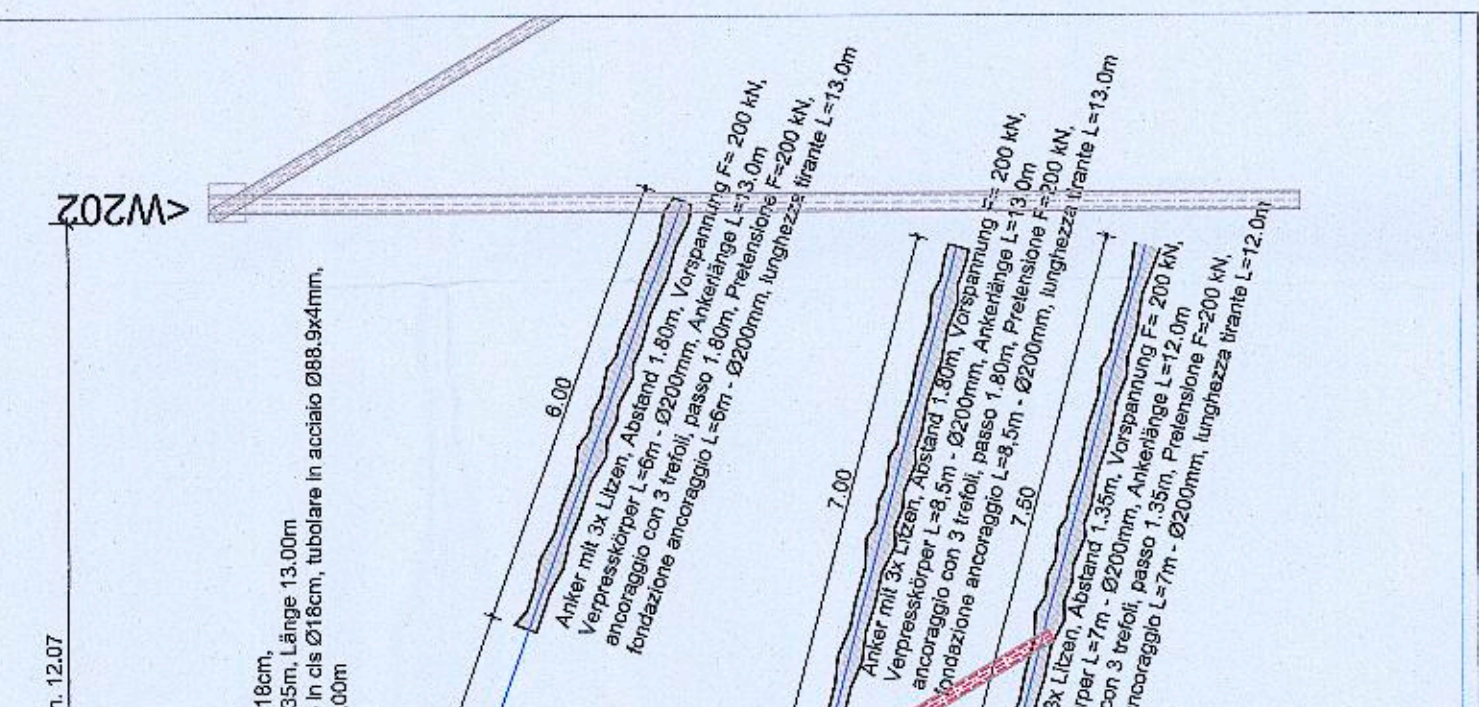


Wand Muro W202 M: 1:100

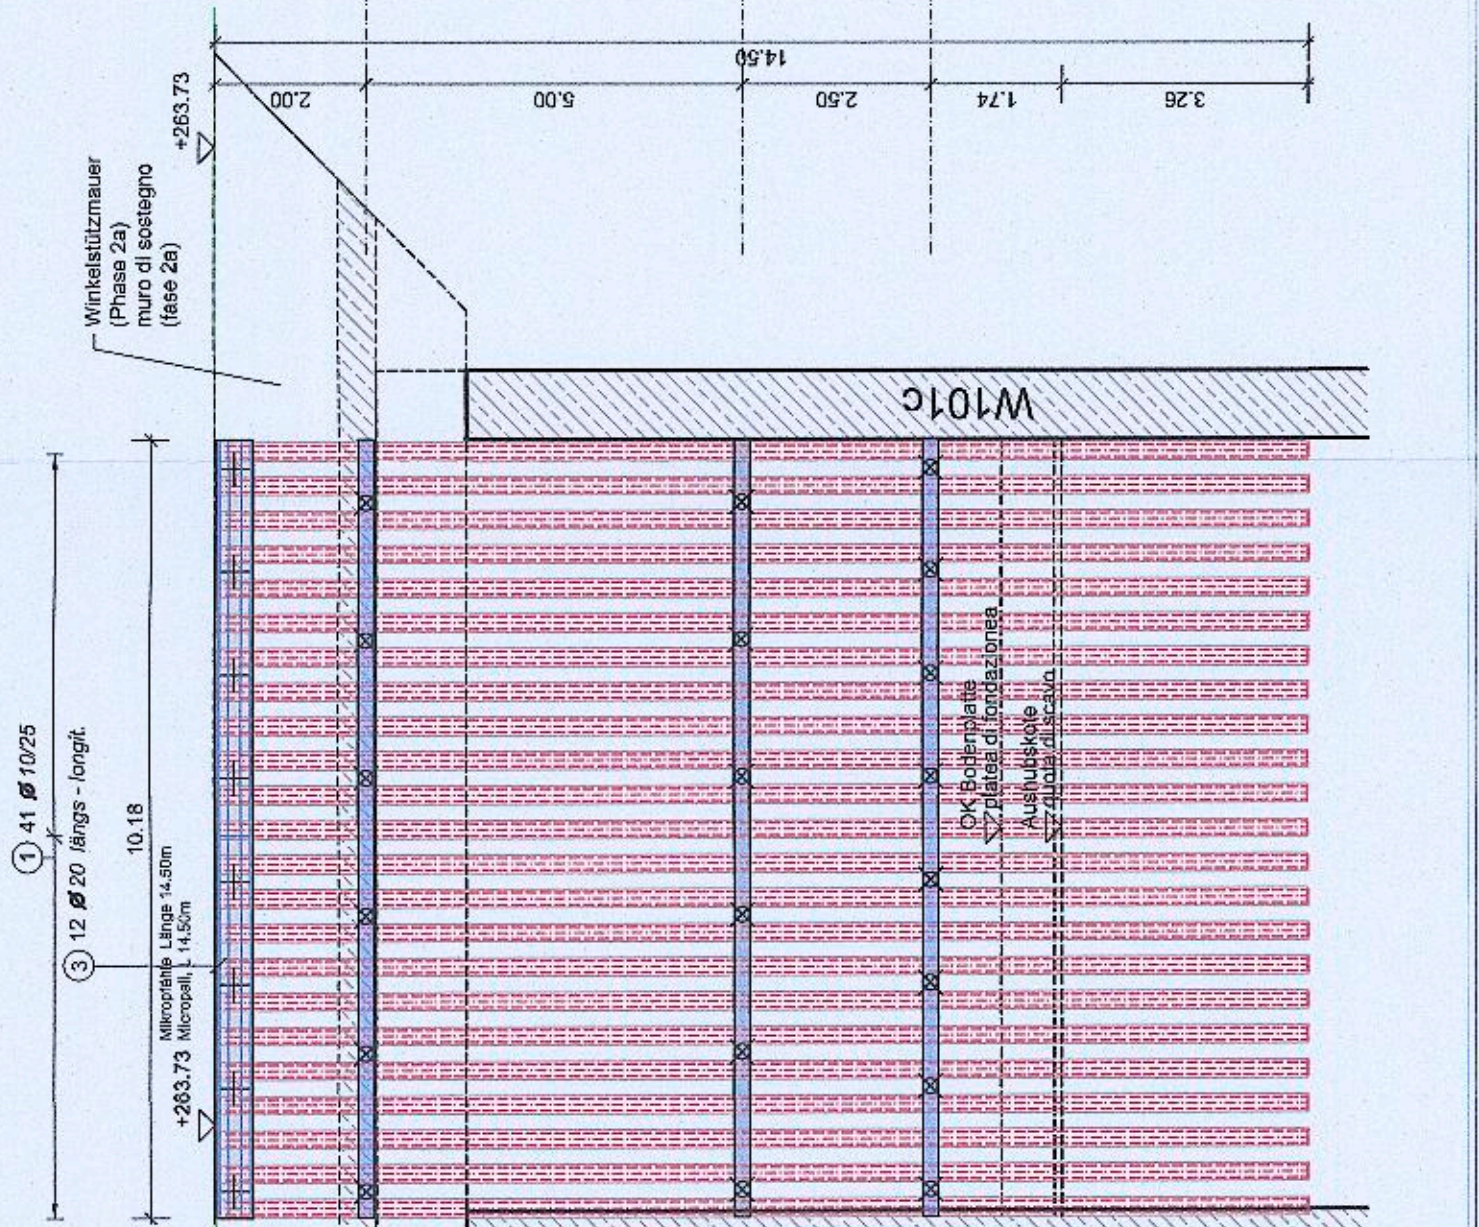


Wand Muro W202 M: 1:100

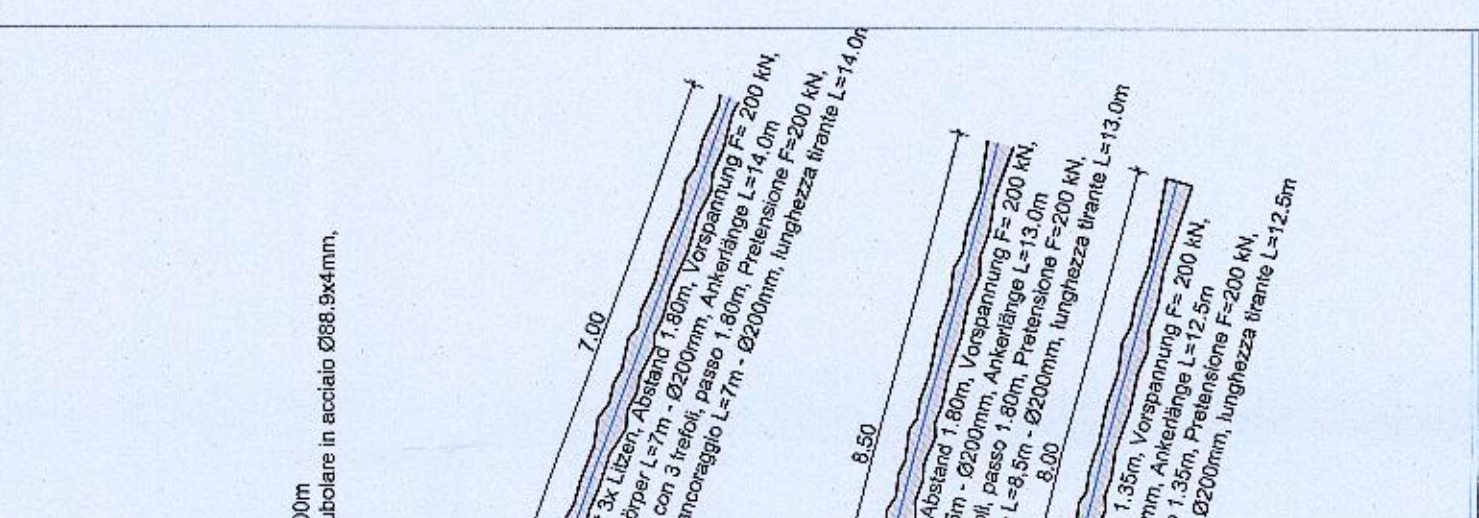


Detail Verteilerbalken Dettaglio cordolo di ripart. 50x60 M: 1:25

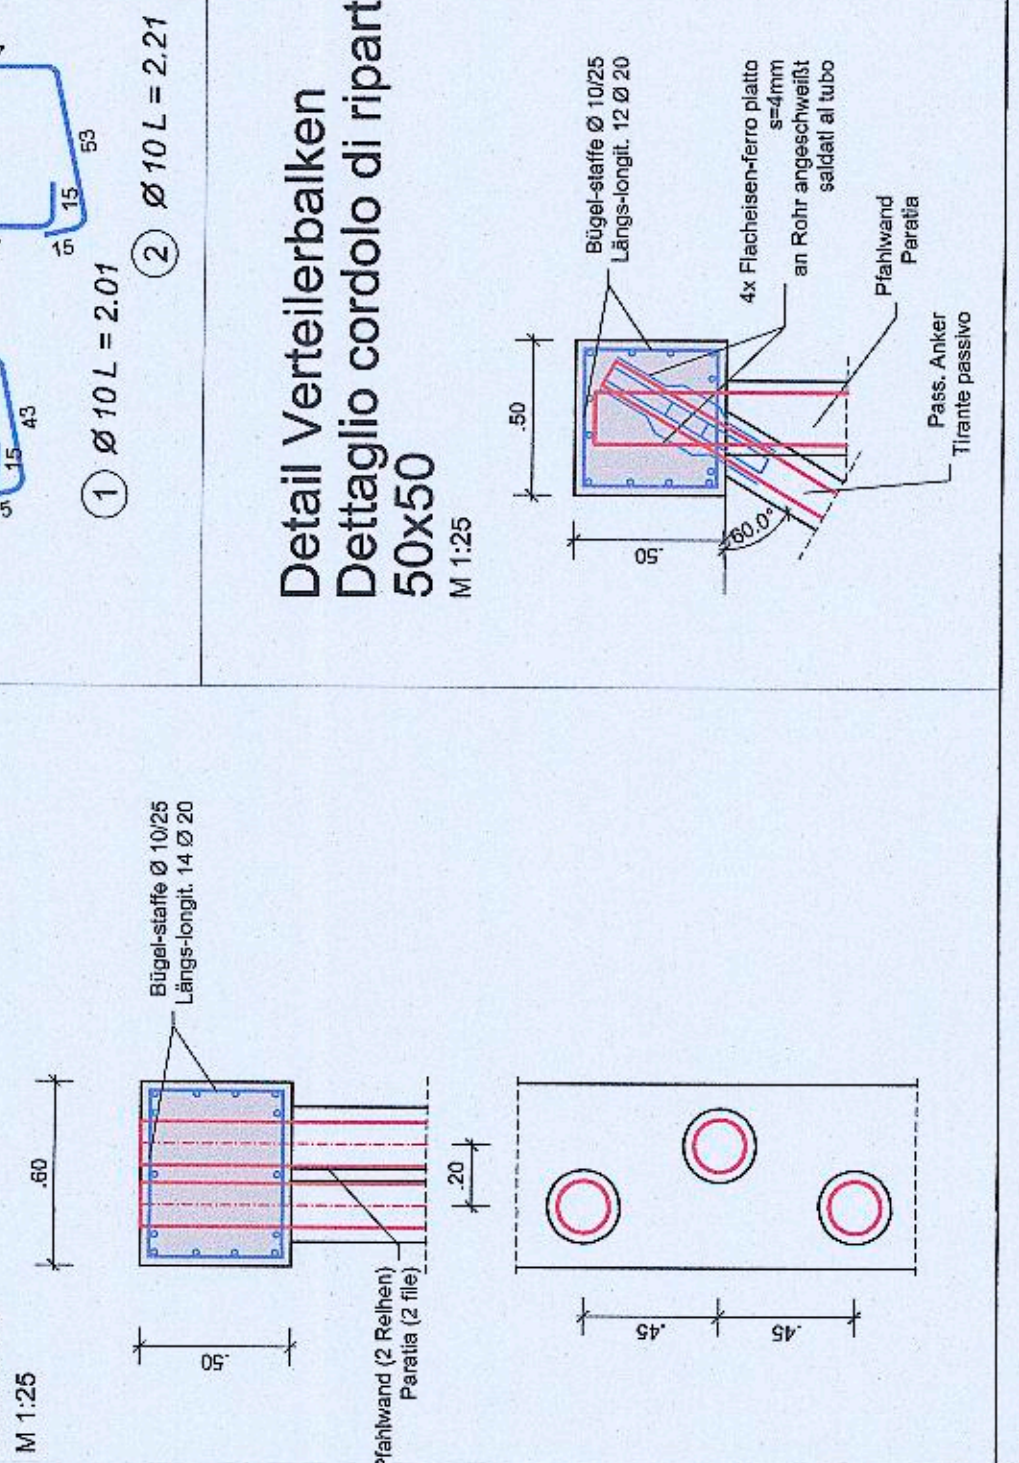


Wand Muro W203 M: 1:100

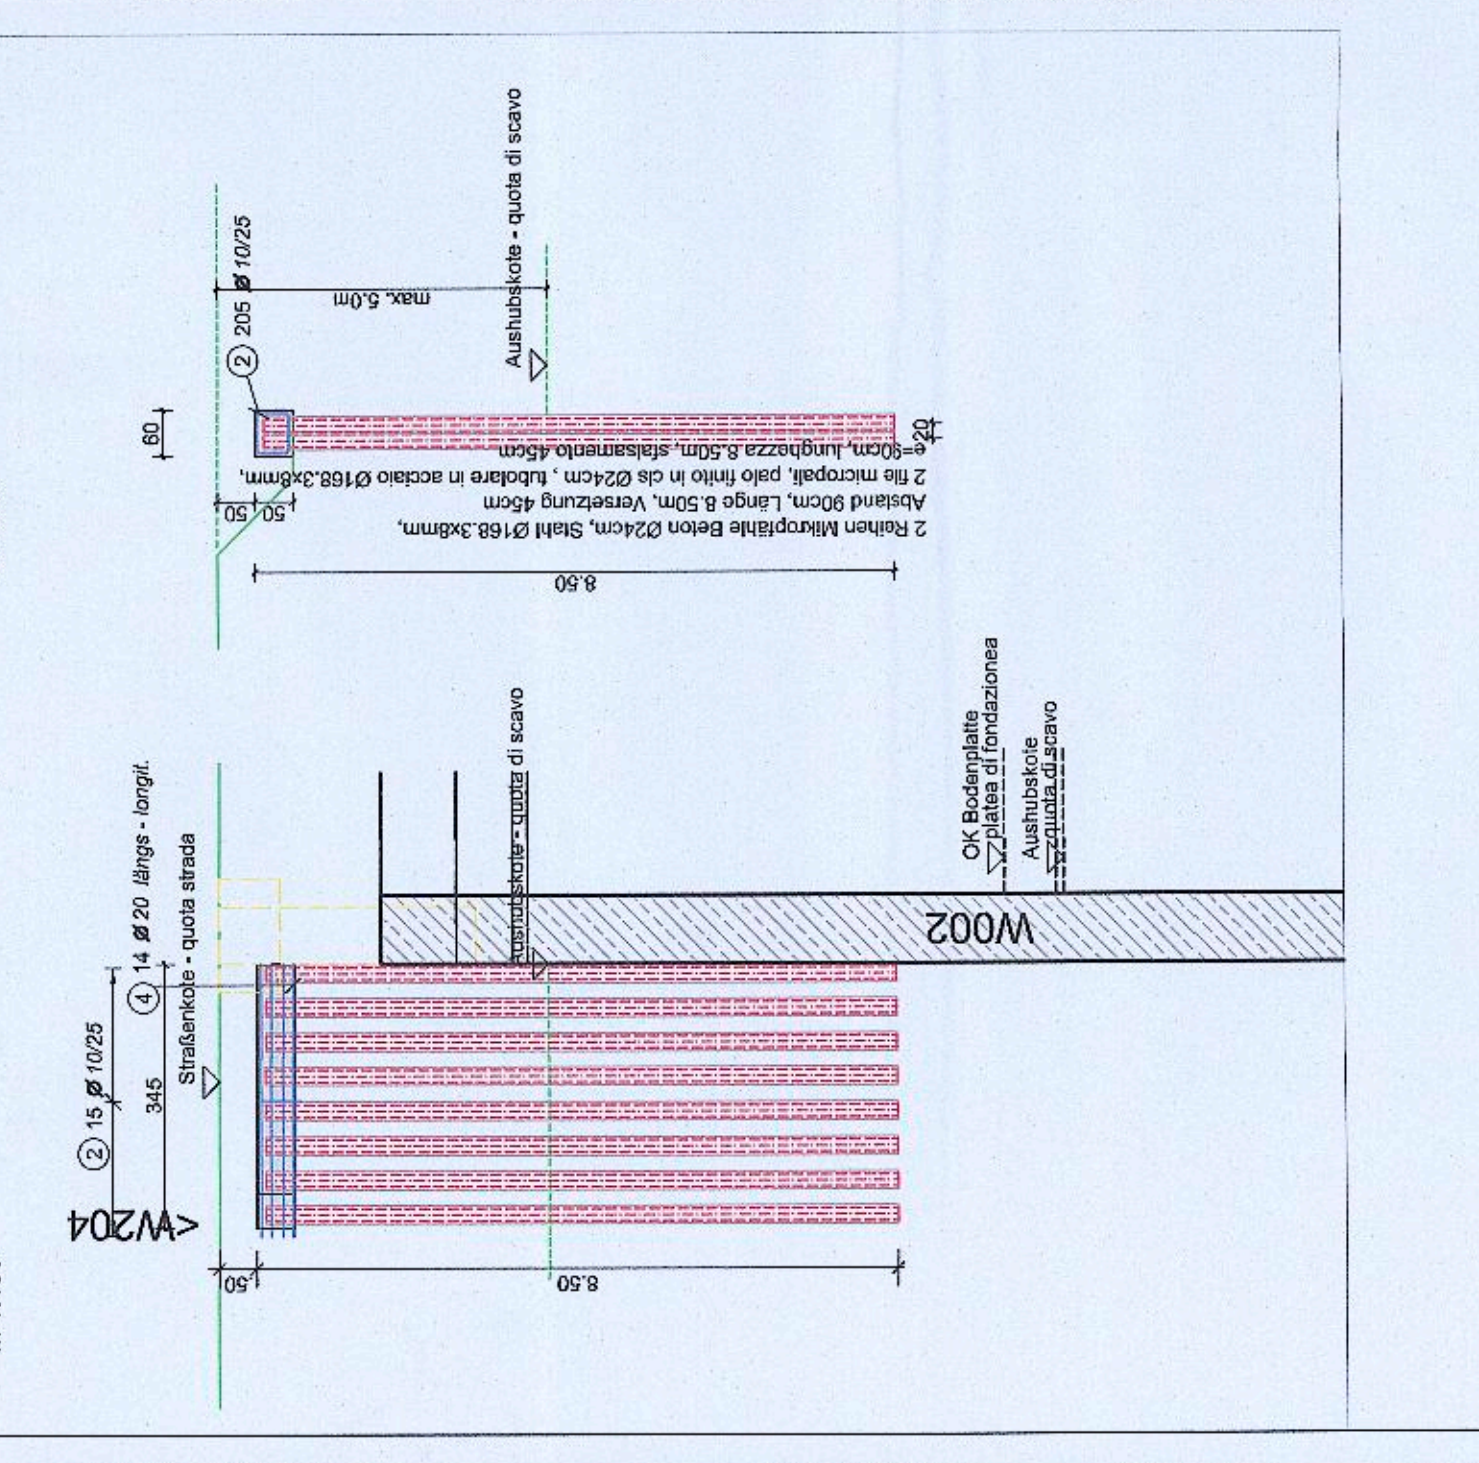


Wand Muro W203 M: 1:100

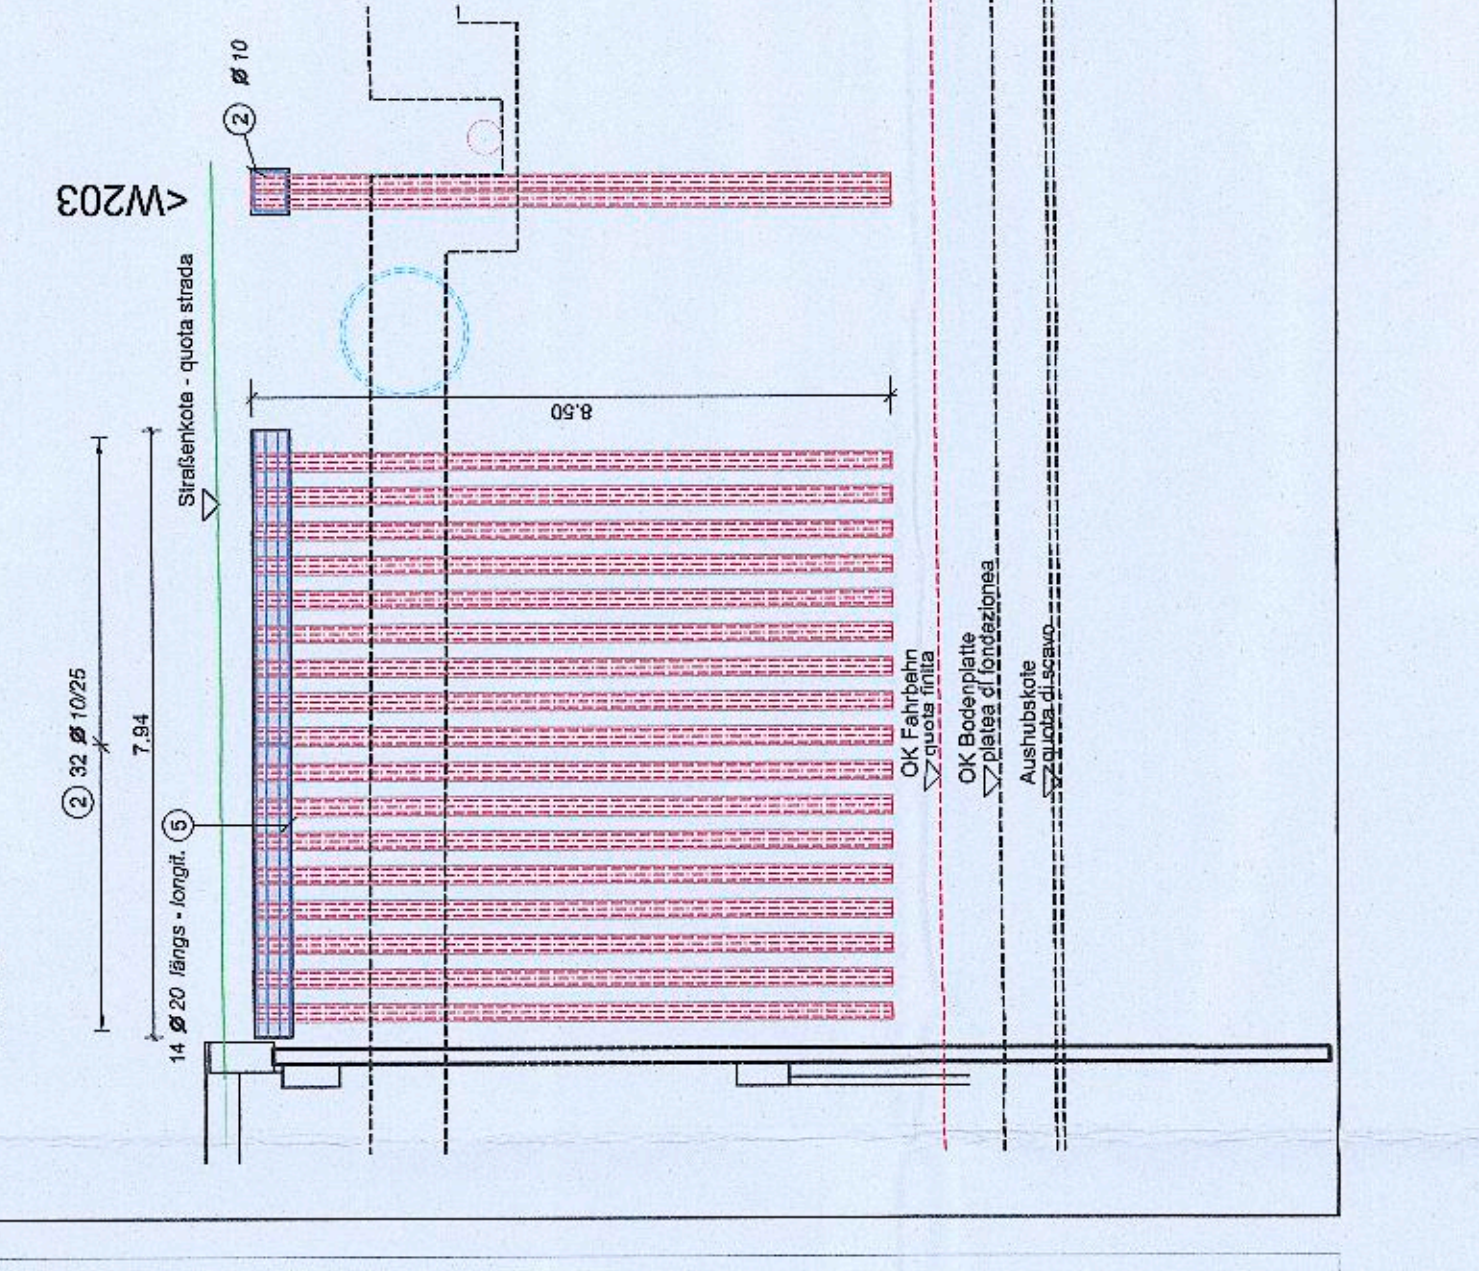


Wand Muro W204 M: 1:100

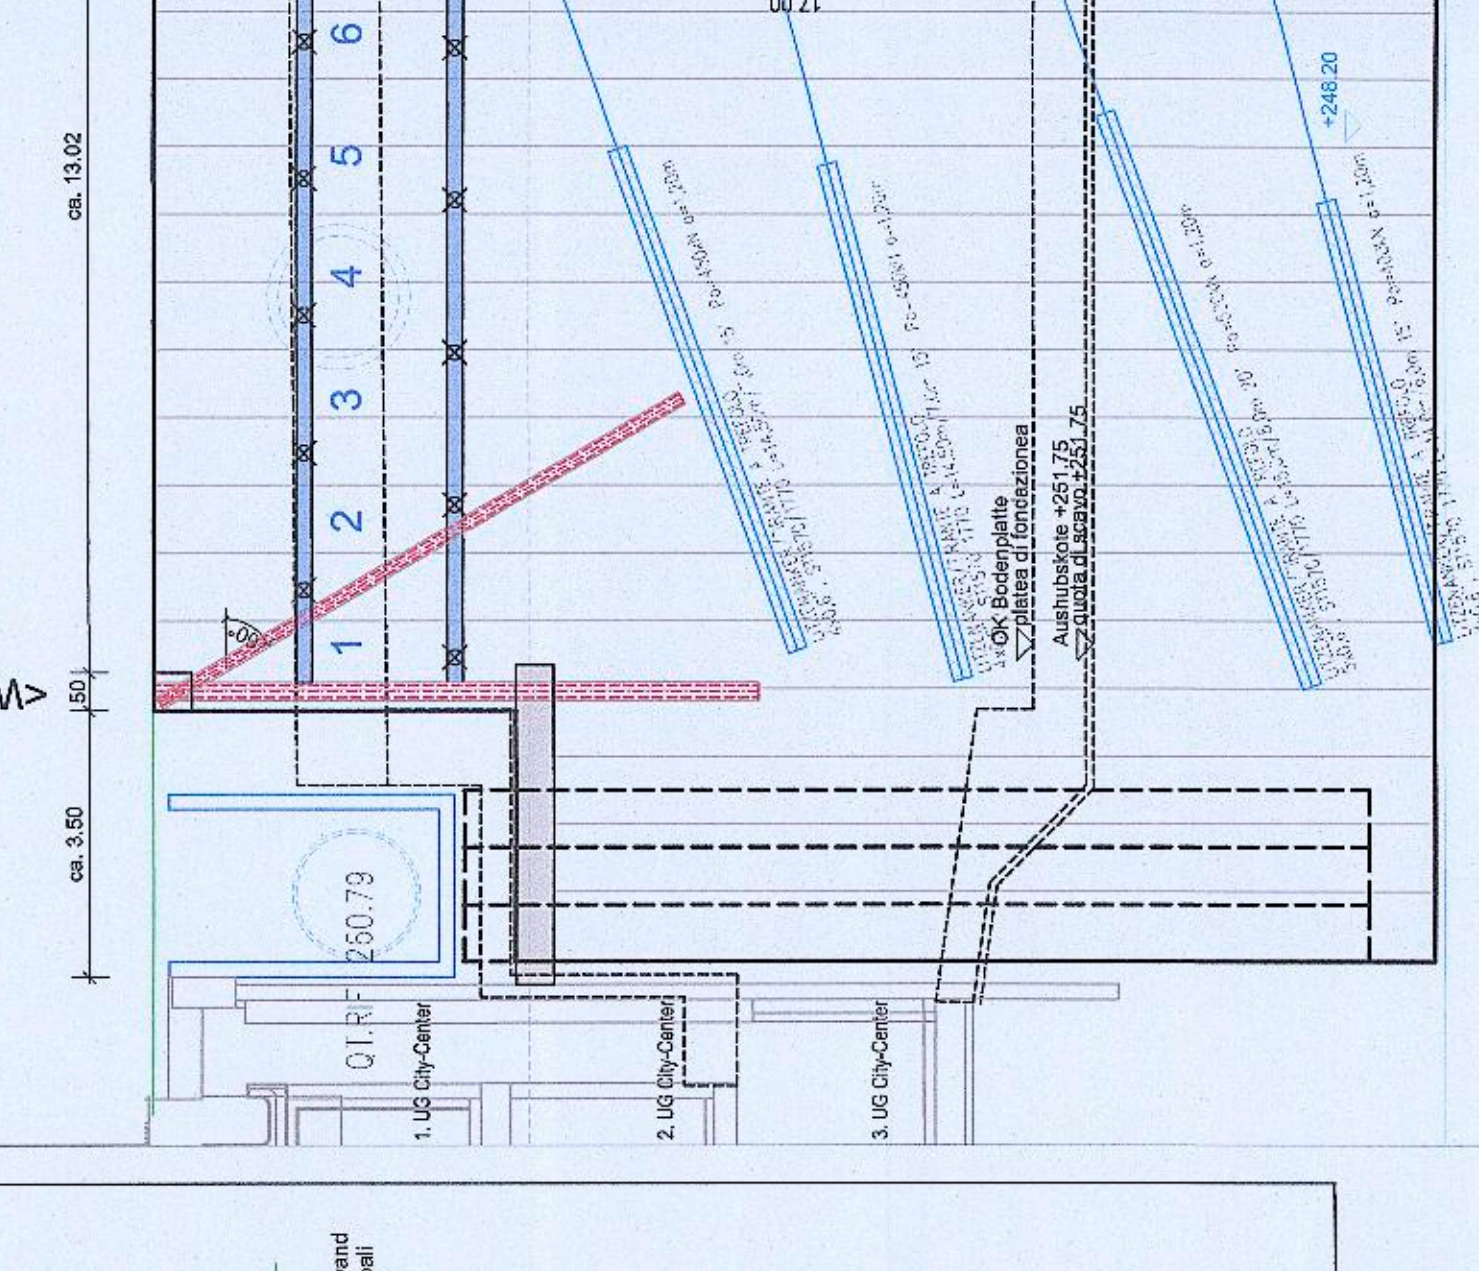


Wand Muro W206 M: 1:100

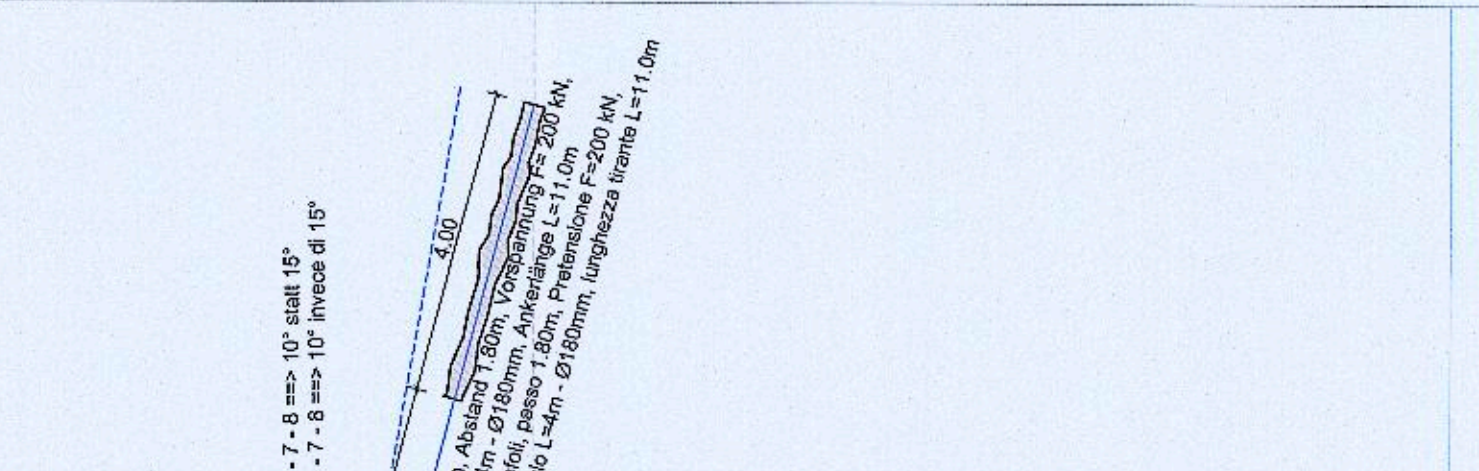


Wand Muro W205 M: 1:100

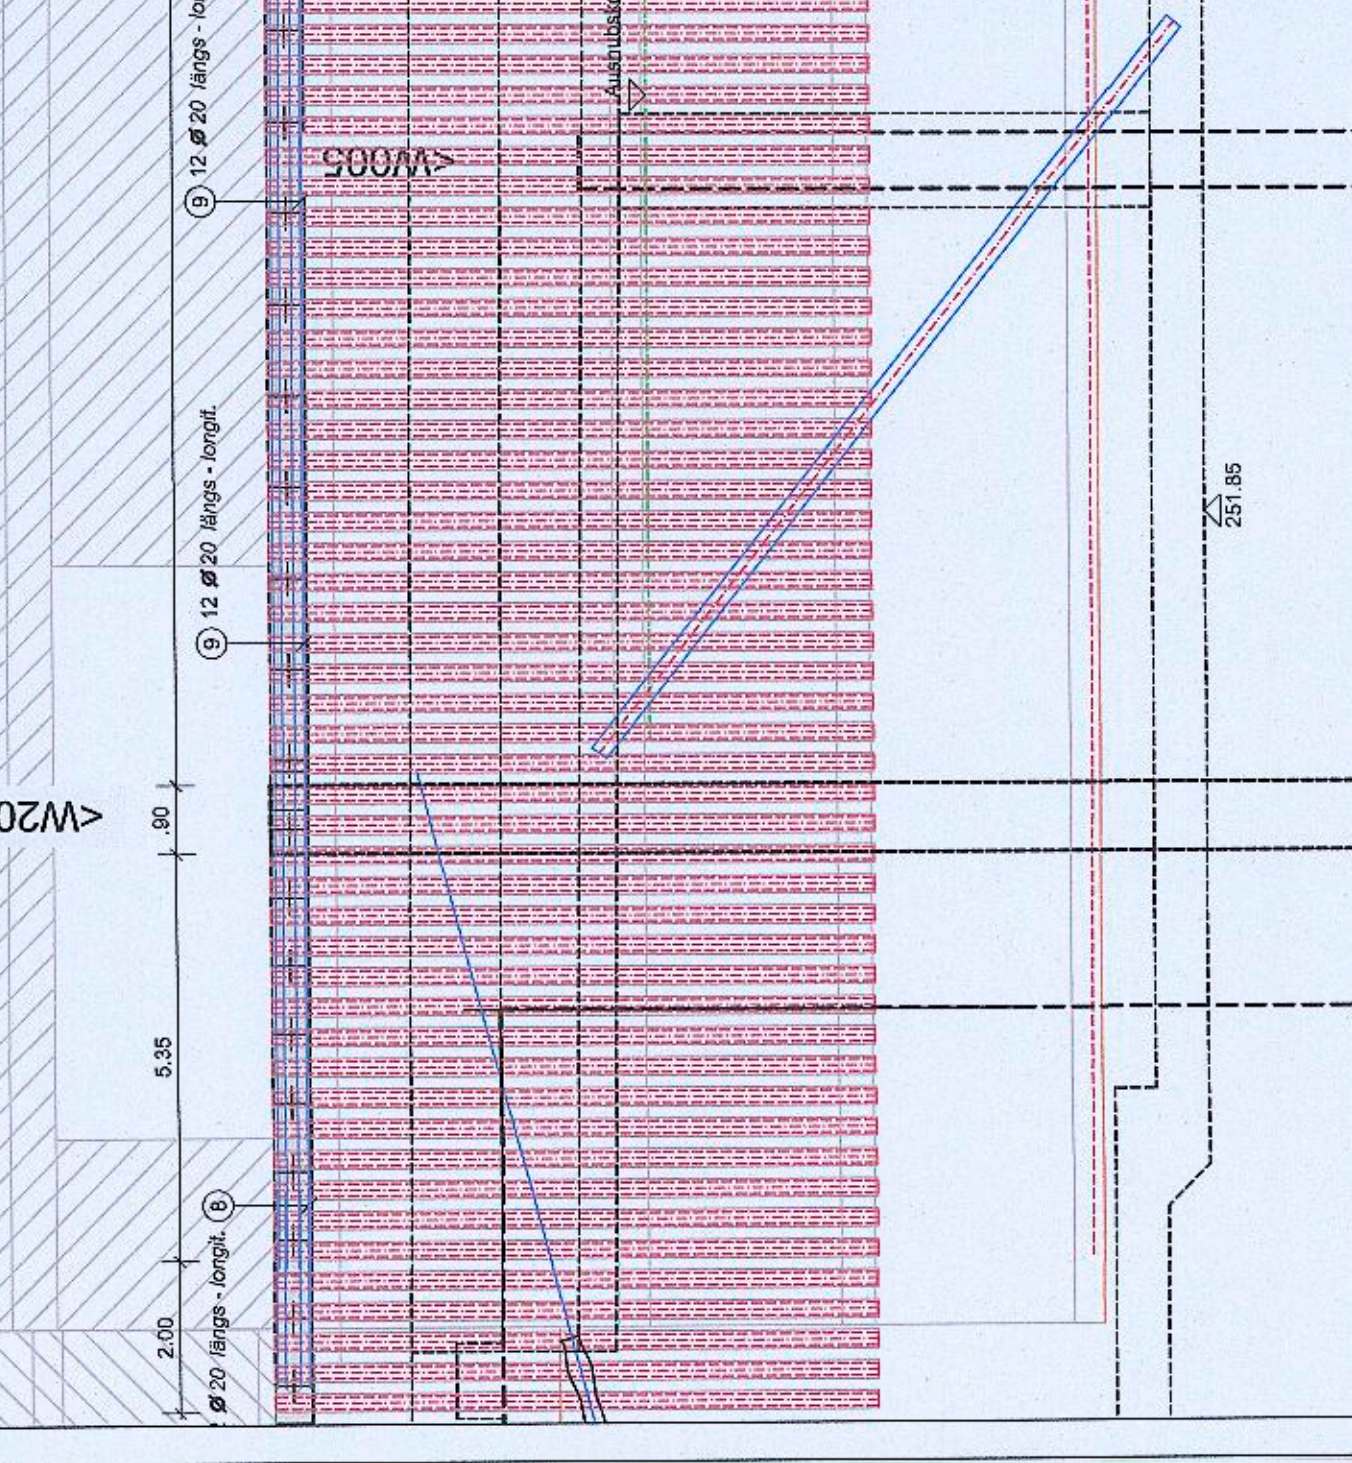

Wand Muro W205 M: 1:100

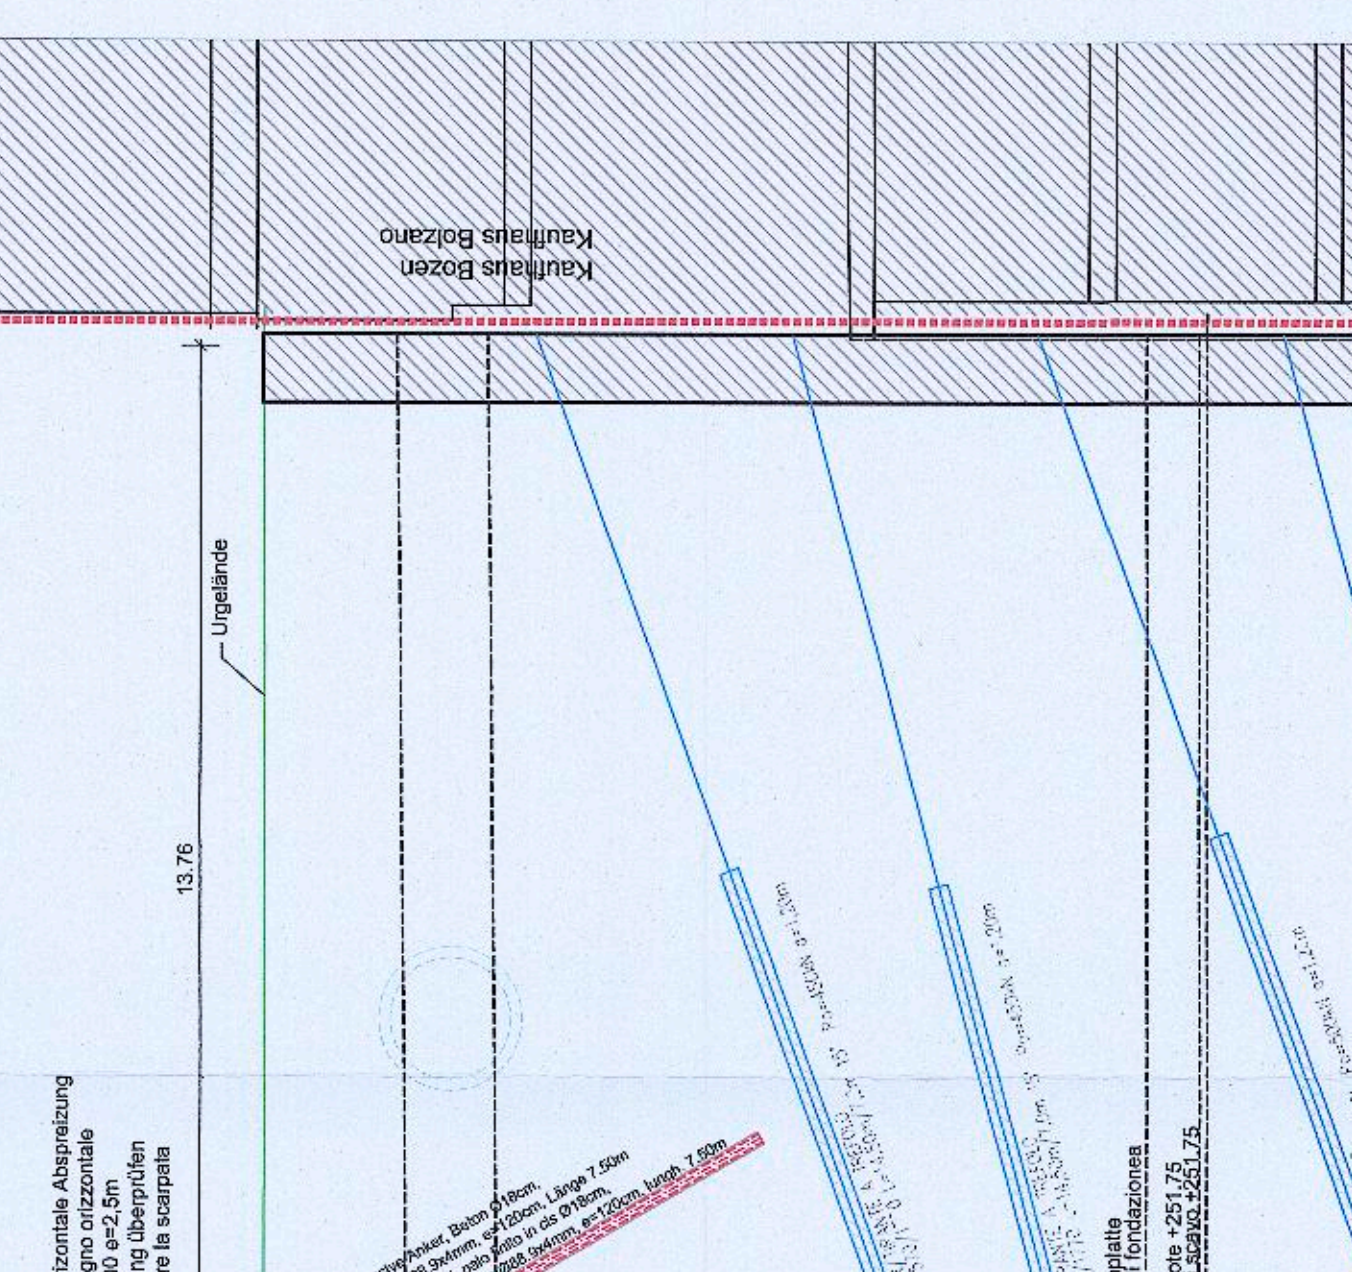

Detail Verteilerbalken Lizenanker Dettaglio trave di ripart. per tiranti M: 1:25

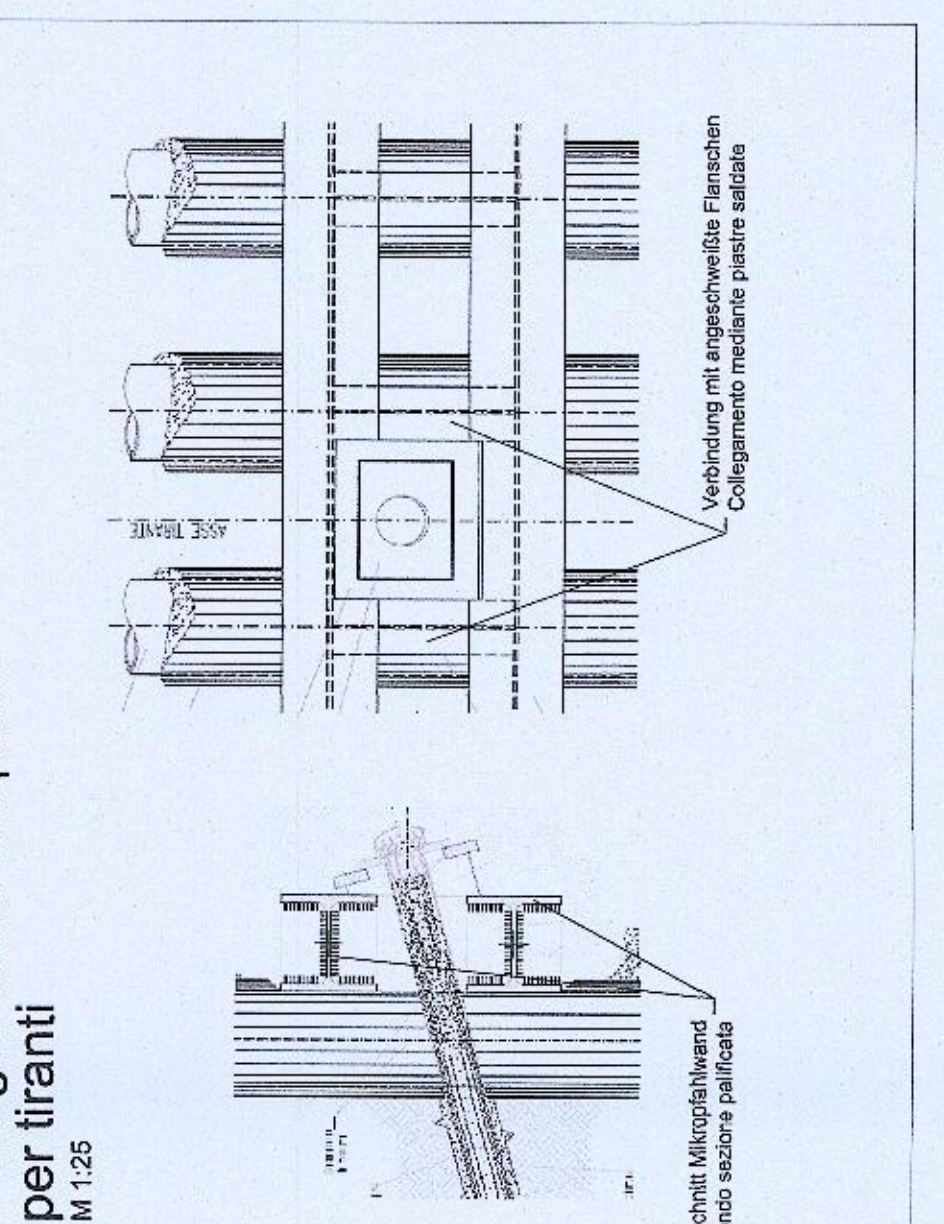

Autonome Provinz Bozen - Provincia Autonoma di Bolzano

Stadtgemeinde Bozen - Comune di Bolzano

WatherPark s.p.a. Città di Bolzano - Stadt Bozen

ICM Italia General Contractor Srl WatherPark

Project information including name, location, and dates.

WatherPark logo

Project partners and logos.

Project partners and logos.

Project partners and logos.